



"GEO BIRO STOJANOVIĆ" d.o.o.


Obrovac, P. Zoranića 3

Tel/fax: 023/689-615, 044/548-844, 044/547-030, GSM: 091/1441-360, 091/5029-869

GEODETSKI SNIMAK

Mjerilo=1:1000

K.o. TRIBANJ
2224
K.č. 3120/1, 3122

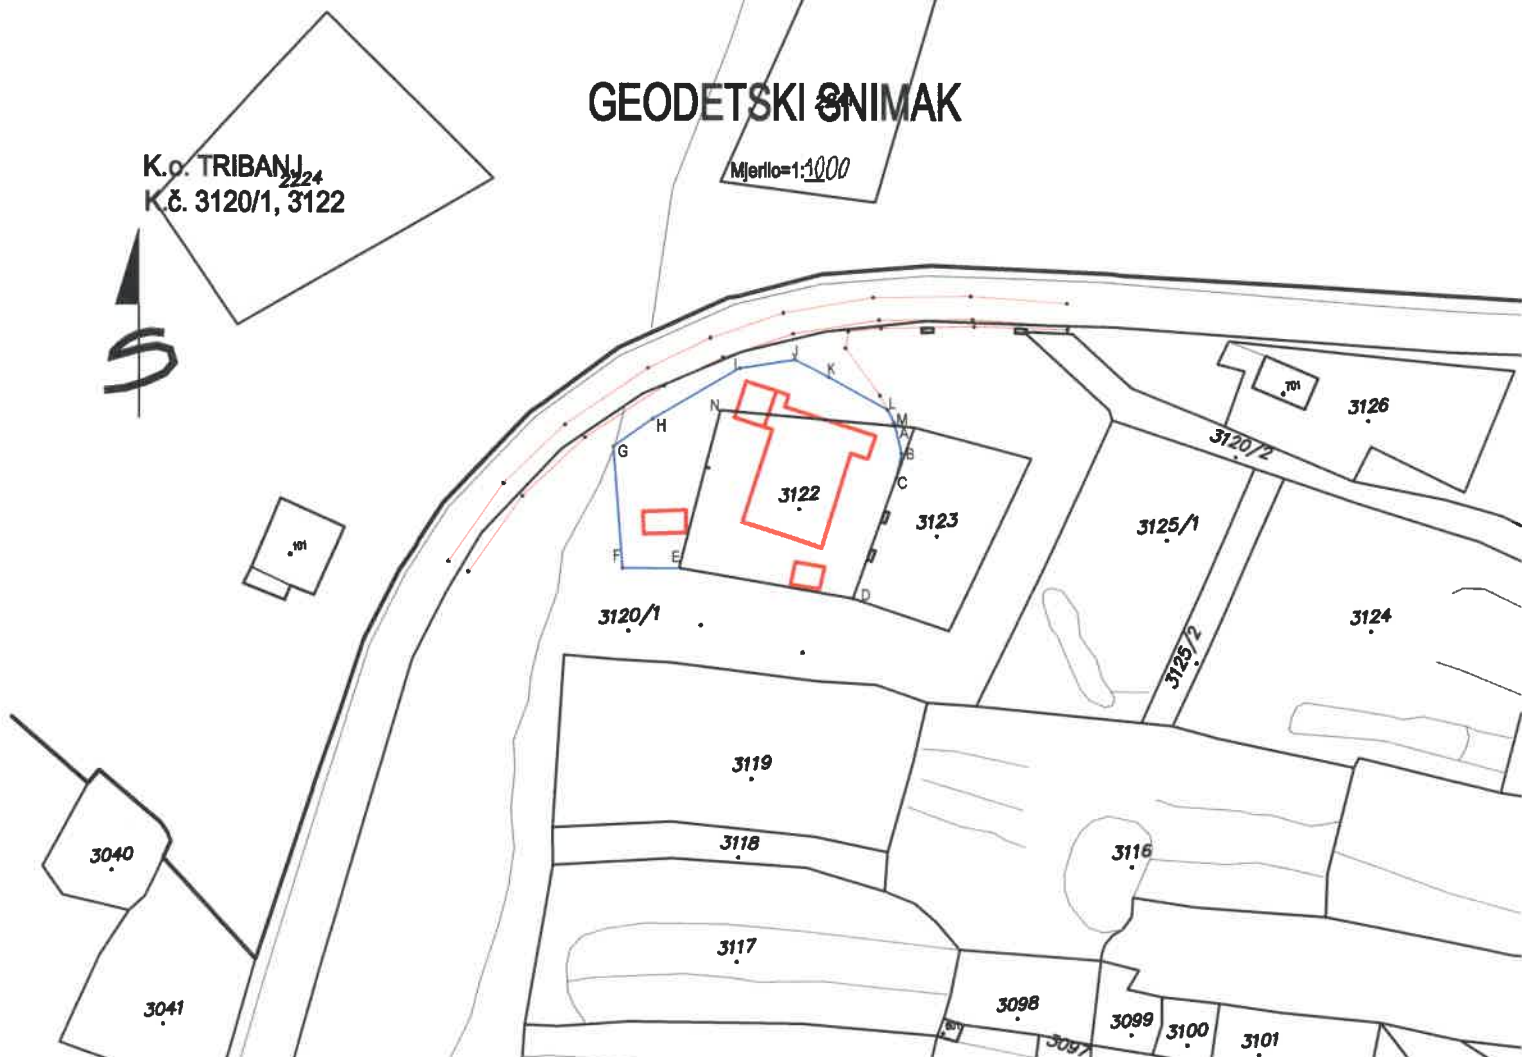




TUMAČ:

lik A, B, C, D, E, F, G, H, I, J, K, L, M, A
ima površinu koju korisnik uživa 898m²

lik A, B, C, D, E, N, A - k.č. 3122
ima površinu koju korisnik uživa 554m²

lik A, N, E, F, G, H, I, J, K, L, M, A - dio k.č. 3120/1
ima površinu koju korisnik uživa 343m²

-  stanje na terenu
-  stanje uživanja
-  stanje na kat. planu

U Obrovcu, dana 29. studeni 2018.

Izradila:

Tatjana Stojanović Kapetanić, dipl. ing. geod.



"GEO BIRO STOJANOVIĆ" d.o.o.


Obrovac, P. Zoranića 3

Tel/fax: 023/689-815, 044/548-844, 044/547-030, GSM: 091/1441-360, 091/5029-889

GEODETSKI SNIMAK

Mjerilo=1:1000

K.o. TRIBANJ
2224
K.č. 3120/1, 3122

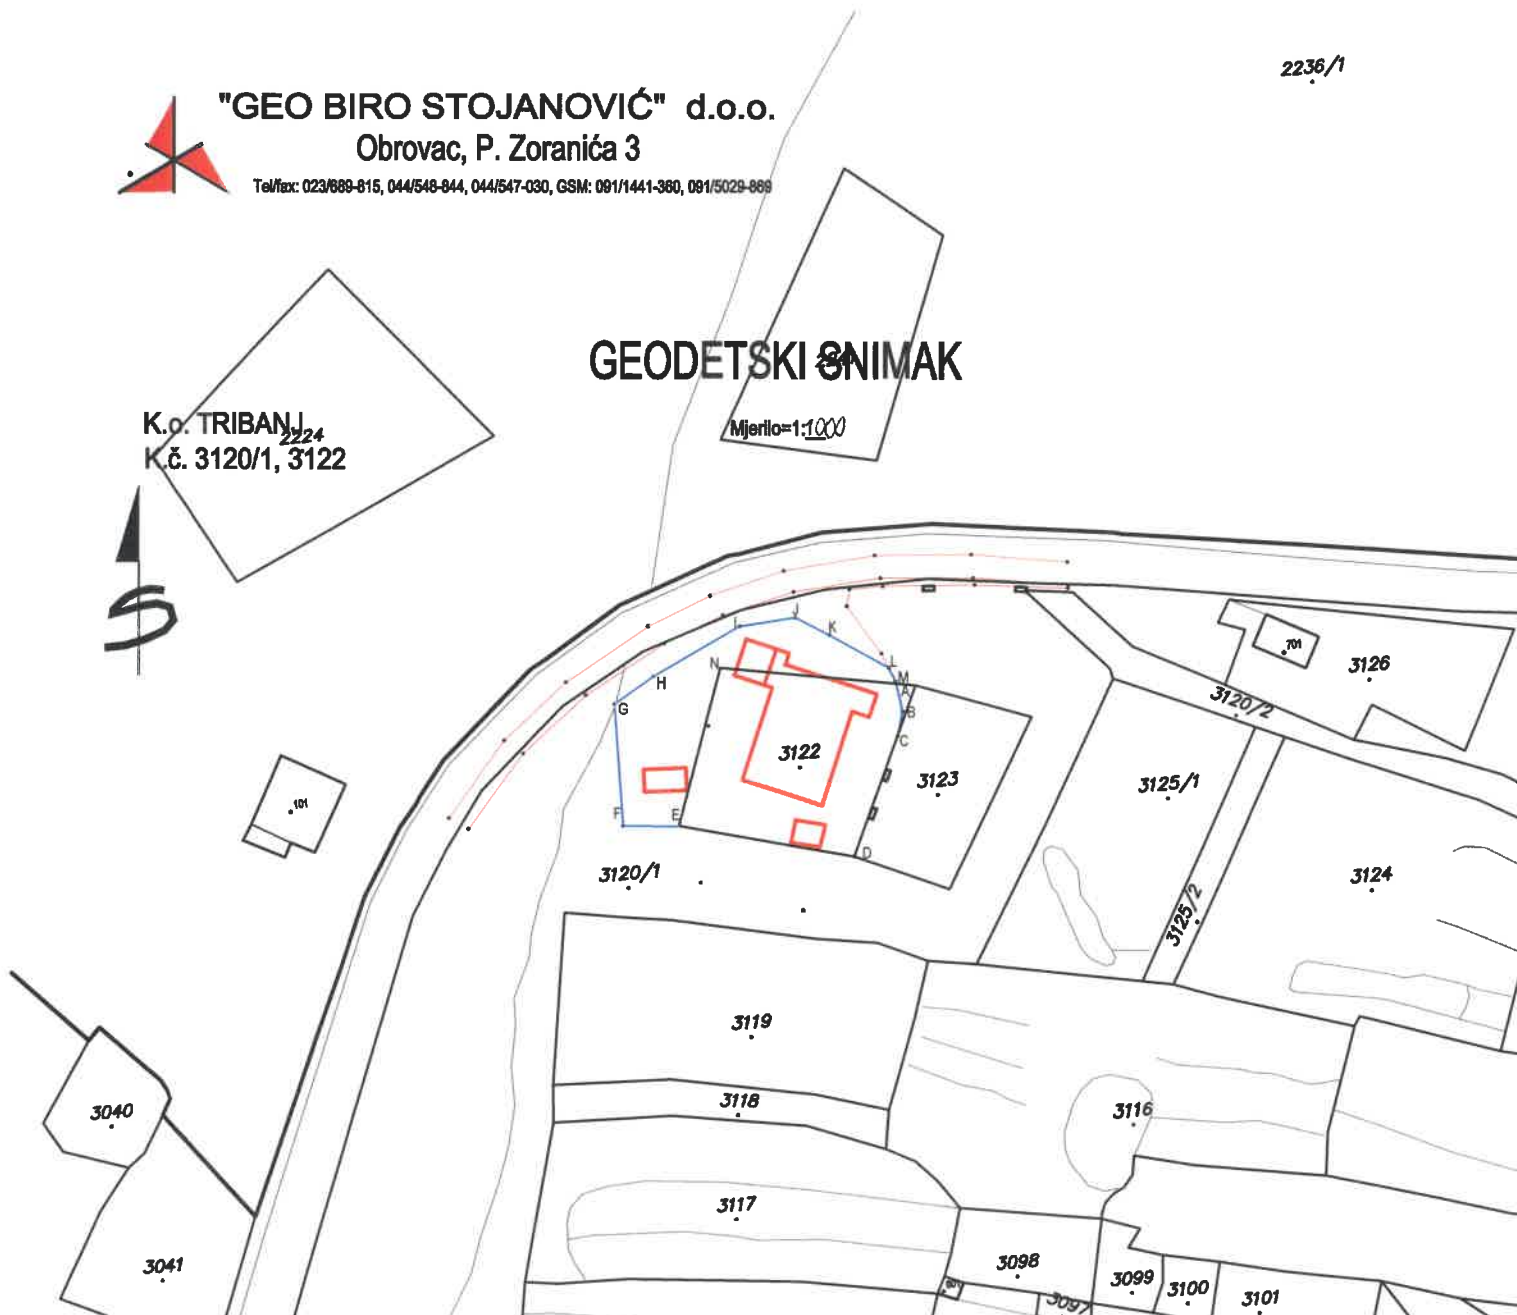




TUMAČ:

lik A, B, C, D, E, F, G, H, I, J, K, L, M, A
ima površinu koju korisnik uživa 898m²

lik A, B, C, D, E, N, A - k.č. 3122
ima površinu koju korisnik uživa 554m²

lik A, N, E, F, G, H, I, J, K, L, M, A - dio k.č. 3120/1
ima površinu koju korisnik uživa 343m²

-  stanje na terenu
-  stanje uživanja
-  stanje na kat. planu

U Obrovcu, dana 29. studeni 2018.

Izradila:

Tatjana Stojanović Kapetanić, dipl. ing. geod.